


NOTES:

- ONLY THE LATEST DETAIL, AS APPROVED BY THE DIRECTOR OF PUBLIC WORKS, SHALL BE USED.

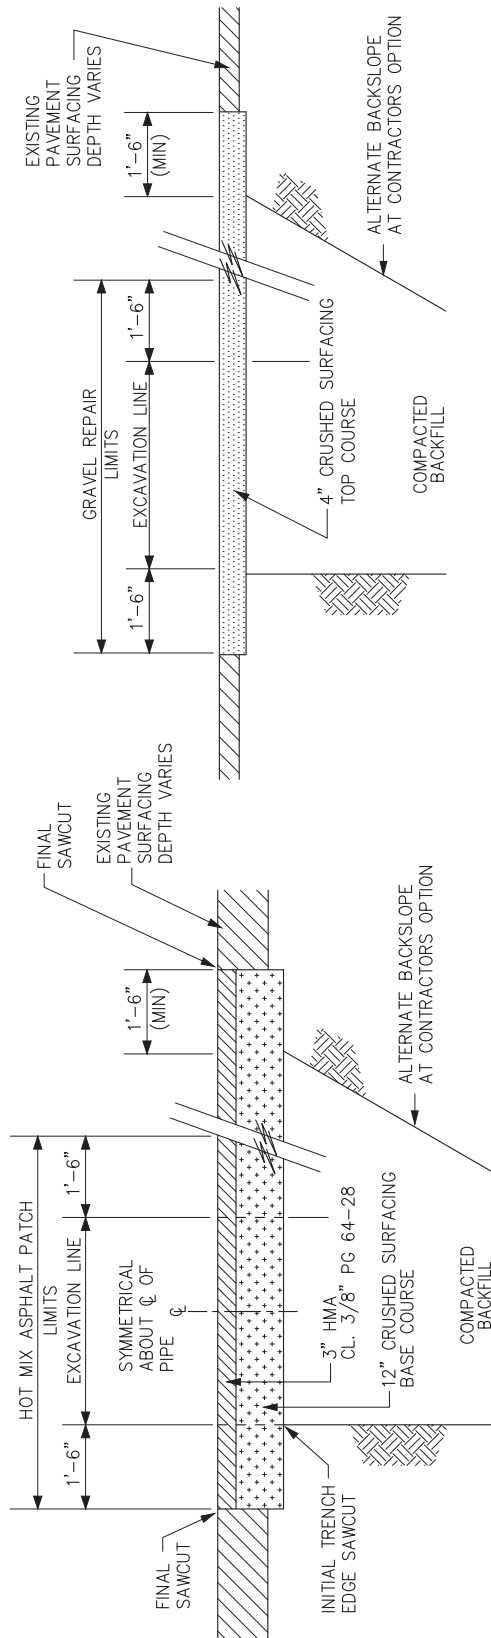


GRAVEL SURFACING

NOTES:

- CONTRACTOR SHALL BE RESPONSIBLE FOR ALL TRENCH SURFACE RESTORATION BEYOND THE PAYMENT LIMITS SHOWN, INCLUDING WIDER TRENCH SECTIONS RESULTING FROM LAYING BACK TRENCH SIDES AT THE CONTRACTOR'S OPTION. NO MEASUREMENT OR PAYMENT WILL BE MADE FOR SURFACE REPAIR BEYOND THE PAYMENT LIMITS.
- NO MEASUREMENT OR PAYMENT WILL BE MADE FOR TRENCH SURFACING REPAIR IN UNSURFACED AREAS.
- HMA PATCHING WILL BE COMPLETED WITHIN THREE DAYS.
- ALL THICKNESS ARE COMPACTED DEPTH.

ASPHALT PAVEMENT SURFACING

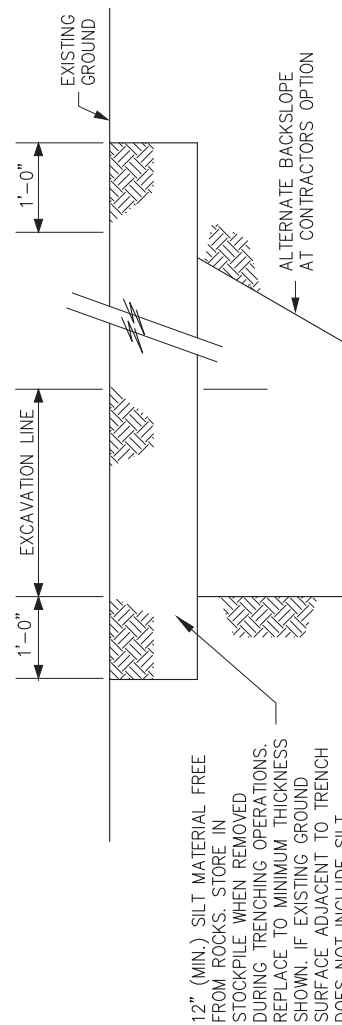

UNSURFACED AREAS

TRENCH SURFACING REPAIR

NOT TO SCALE

ORIG.	10/06		
	6/14	SAWCUT ADJUSTMENT	
Revision	Date	Description	Appr