


NOTES:

- ONLY THE LATEST DETAIL, AS APPROVED BY THE DIRECTOR OF PUBLIC WORKS, SHALL BE USED.

REV.	01/12	WIDENED SIDEWALK TO 6'	
ORIG.	10/06		
Revision	Date	Description	Appr

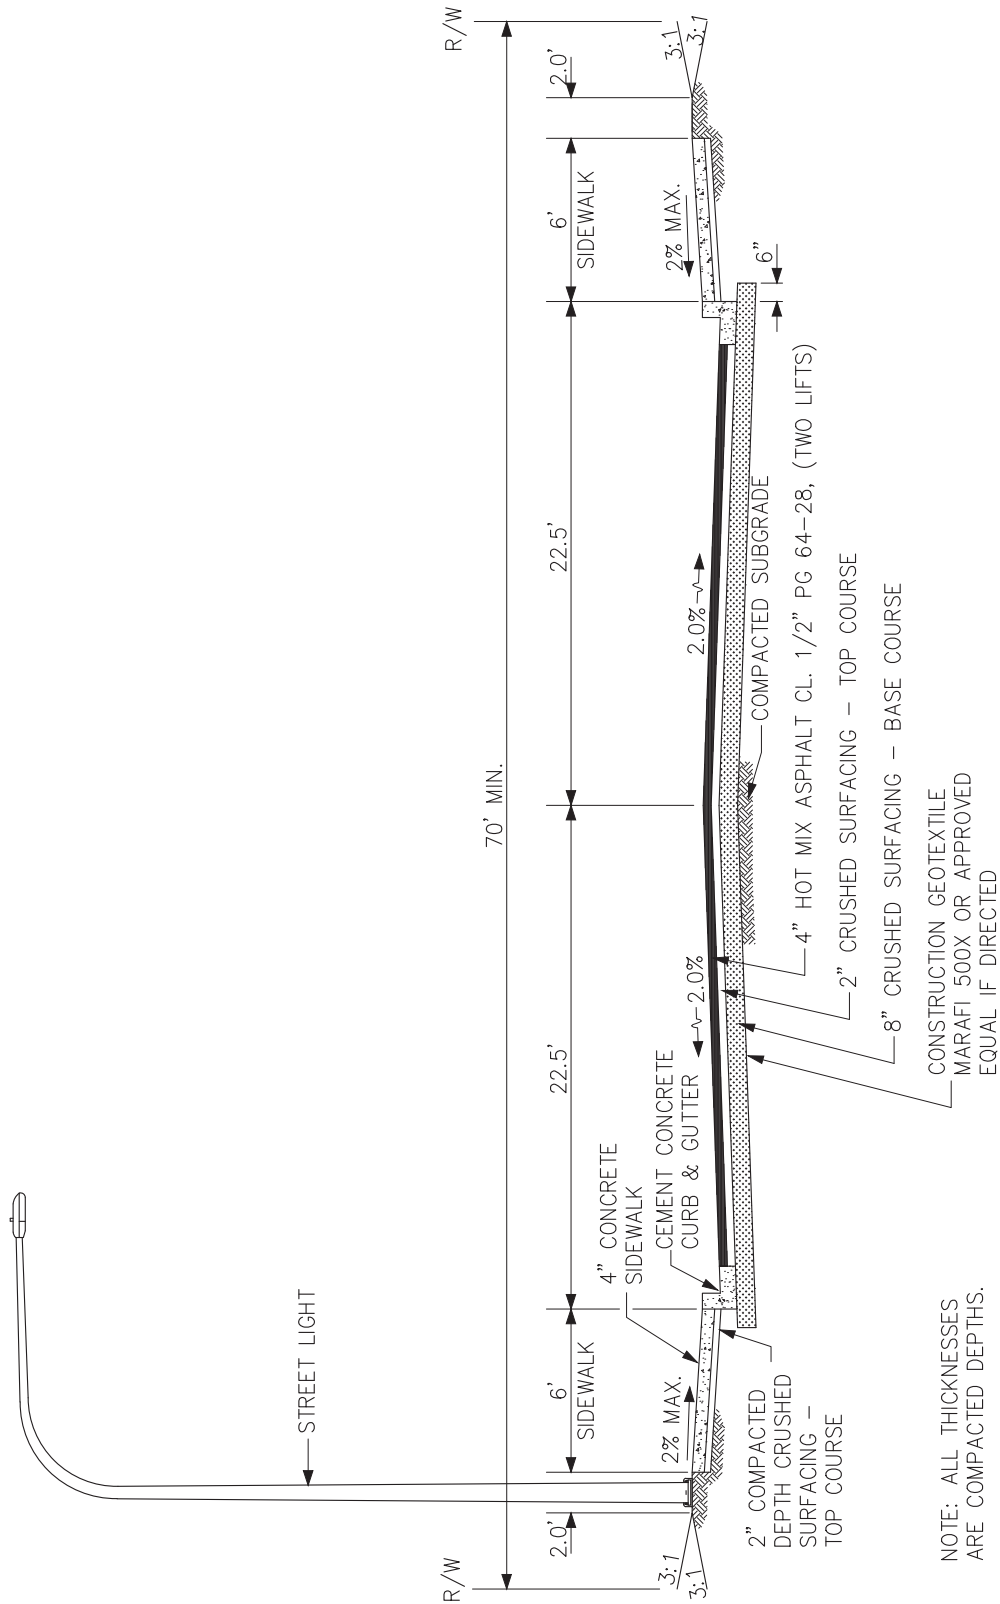

ROADWAY SECTION - ARTERIAL

NOT TO SCALE