


NOTES:

- ONLY THE LATEST DETAIL, AS APPROVED BY THE DIRECTOR OF PUBLIC WORKS, SHALL BE USED.

REV.	01/12	WIDENENED SIDEWALK TO 6'	
ORIG.	10/06		
Revision	Date	Description	Appr

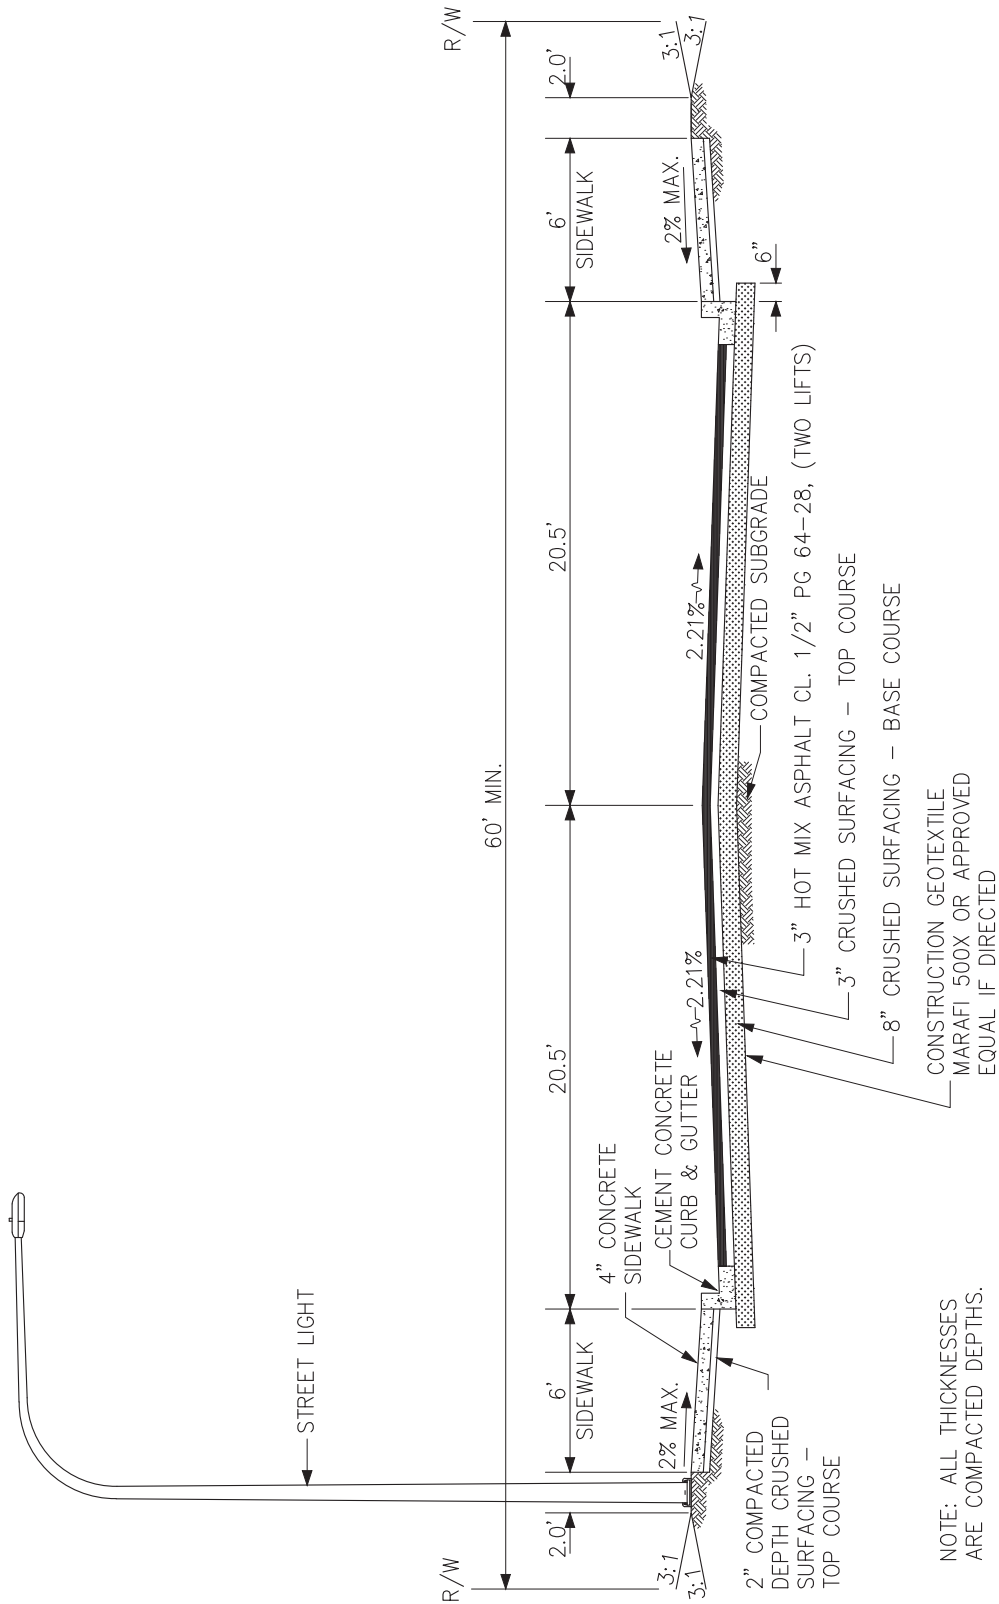

NOTE: ALL THICKNESSES
ARE COMPACTED DEPTHS.

ROADWAY SECTION – COLLECTOR

NOT TO SCALE